


DETAIL of SIGN
SCALE - 6" = 1'-0"

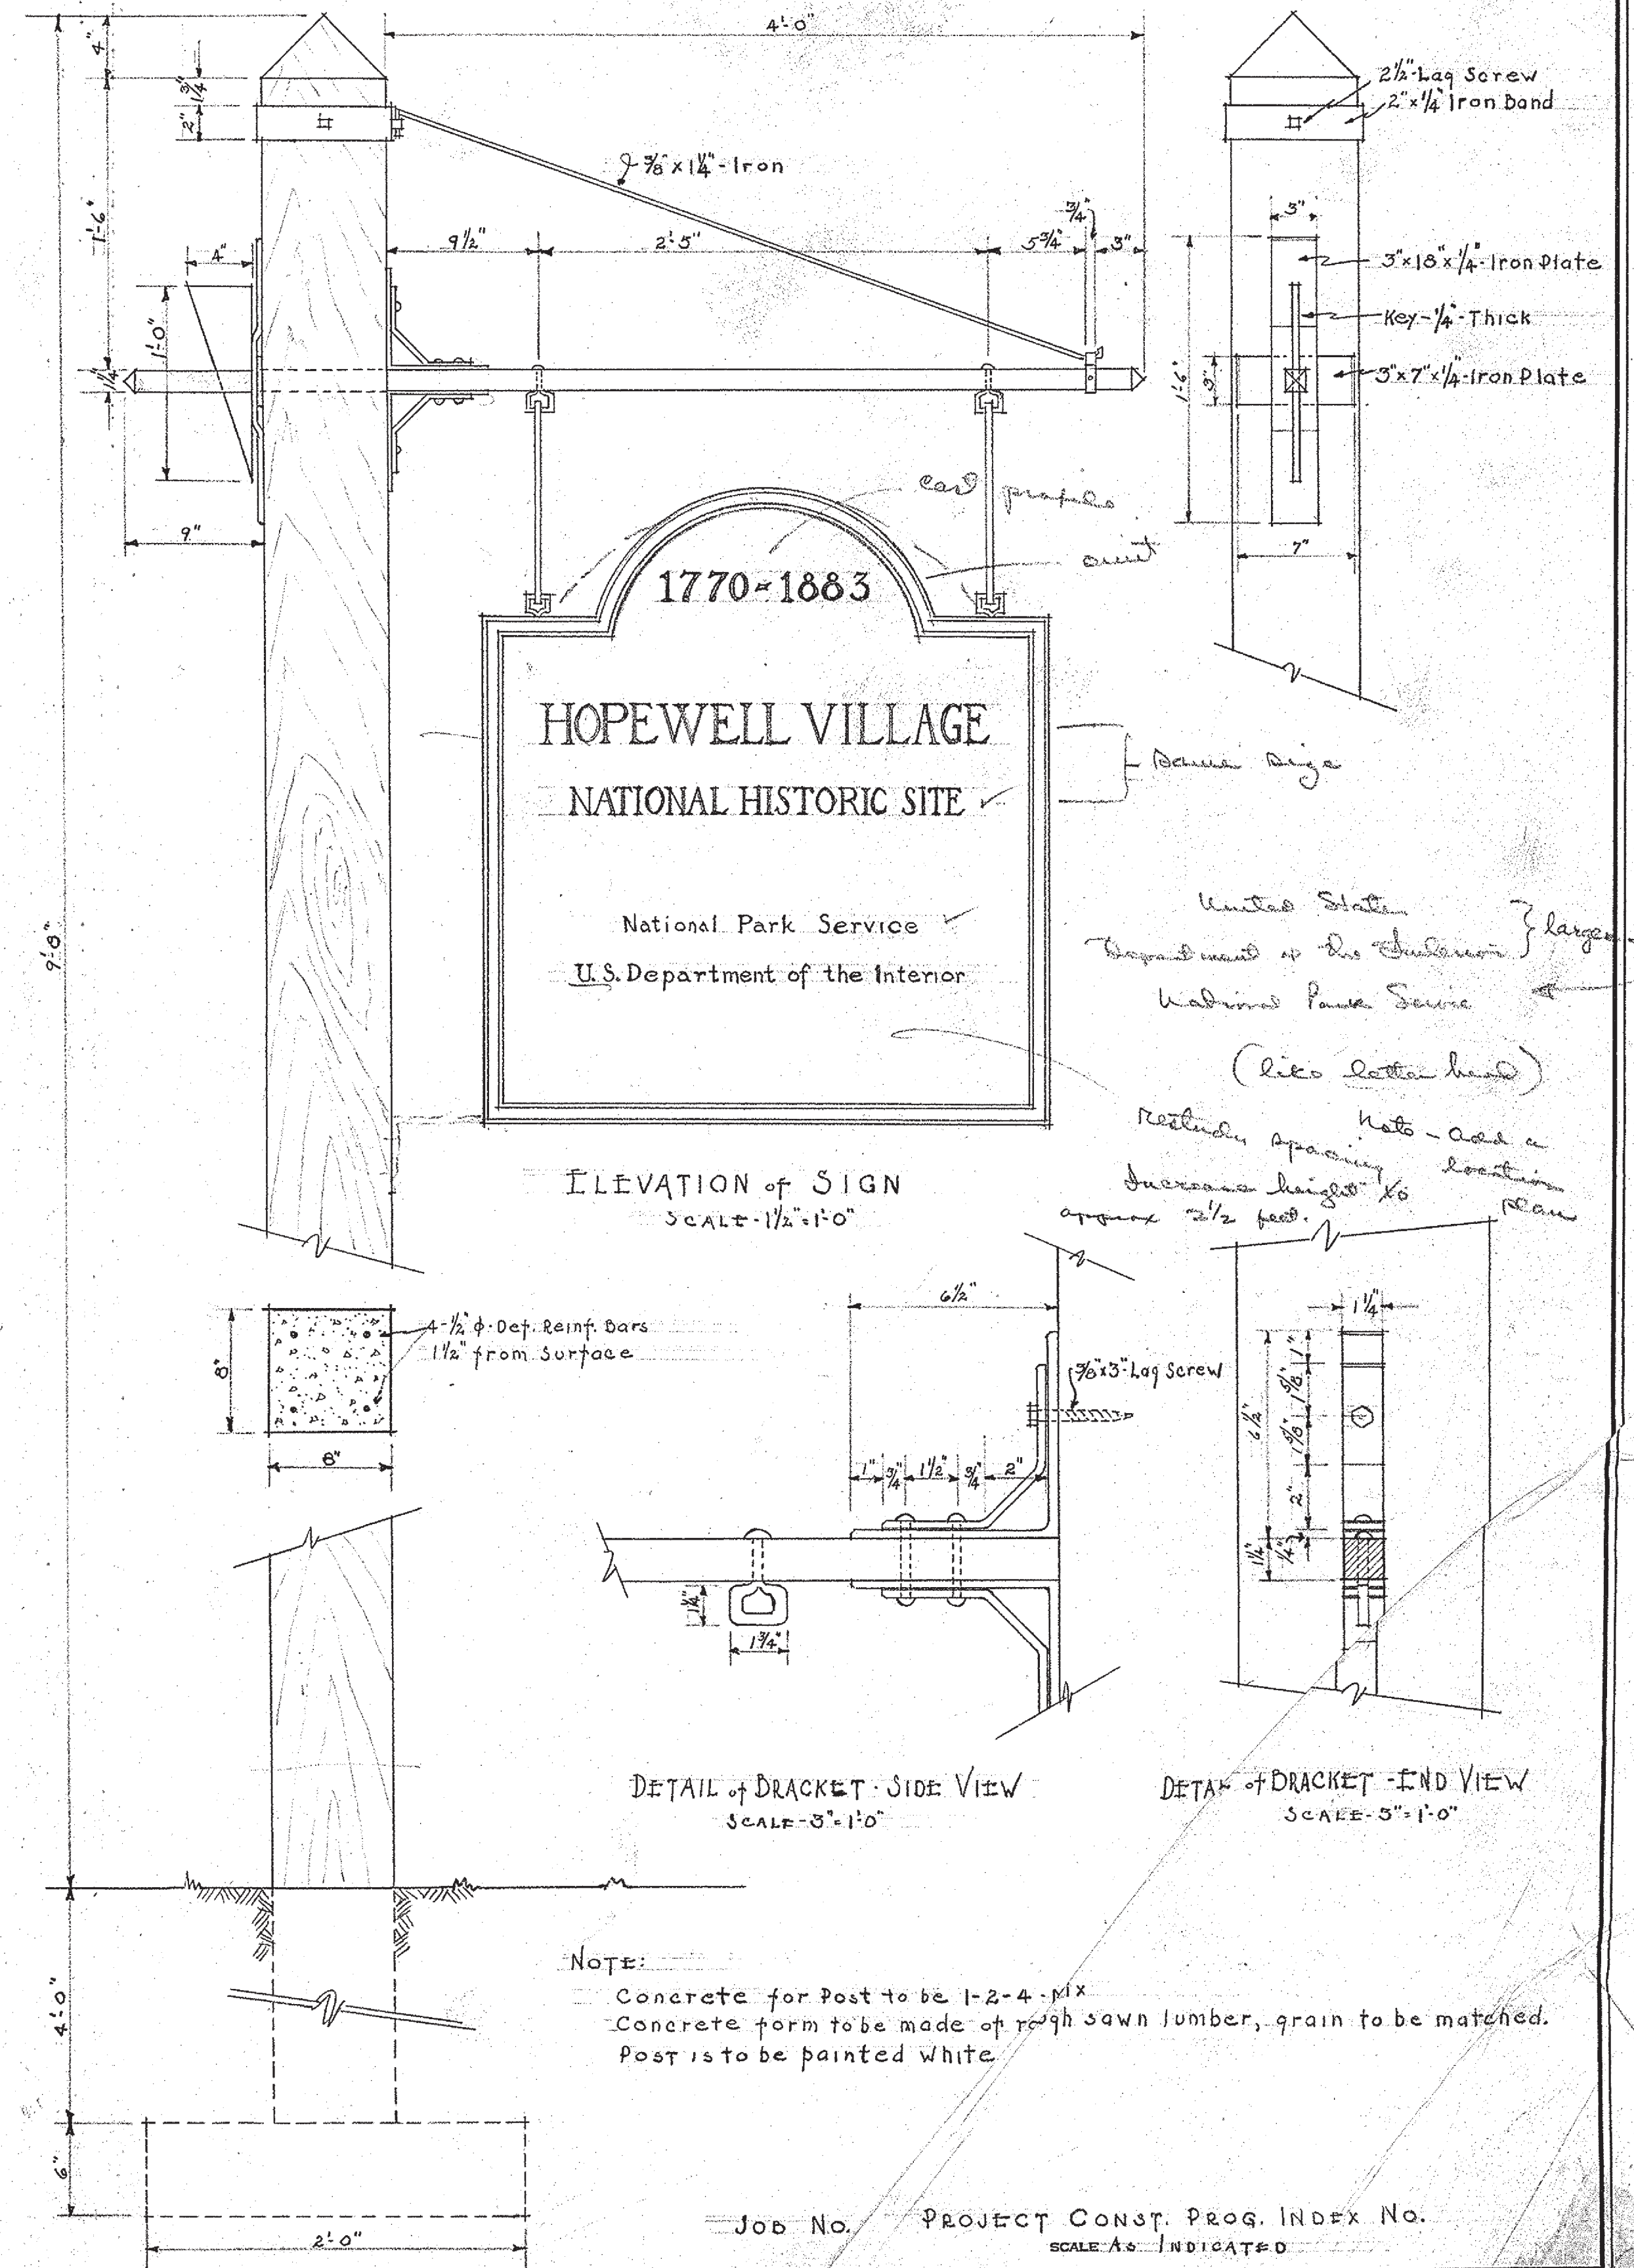

CLEARED
RECREATIONAL PLANNING AND STATE COOPERATION
REVIEWED
RESEARCH AND EDUCATION
DESIGNED BY
KELLY
K. COOK
2/17/41
ENGINEERING

Job No. PROJECT CONST. PROG. INDEX No.
SCALE AS INDICATED

RECOMMENDED CHIEF OF PLANNING DATE	UNITED STATES DEPARTMENT OF THE INTERIOR NATIONAL PARK SERVICE BRANCH OF PLANS & DESIGN PREPARED BY REGINALD	REGION 1
CONCURRED COORDINATING SUPT. DATE	HOPEWELL VILLAGE SIGN NAME OF JOB HISTORIC SITE LOCATION	SHEET 1 OF 1 DRAWING NO. N.H.S.-HV 2059
APPROVED DIRECTOR DATE	HOPEWELL VILLAGE NATIONAL HISTORIC SITE NAME OF PARK OR MONUMENT	