

ORIENTATION

REVIEWED

OPERATIONS REGION

WASHINGTON

INTERP. REGION

WASHINGTON

COOP. ACTV. REGION

WASHINGTON

DES. & CONST. REGION

WASHINGTON

OTHER

PREPARED

DESIGNED WITTEN

DRAWN W. LEWIS

CHECKED

REVISED

DATE INITIAL

REGION

FIVE

PCP

SHEET 1 OF 2

DRAWING NO.

3026

DATE 11/15/72

HALF-SIZE REPRODUCTION
CONTOUR INTERVAL EQUALS ONE FOOT
SCALE 1" = 20'-0"

PRELIMINARY PLAN



RECOMMENDED
DATE 9/11/72
CHIEF ENGR. Act 1

APPROVED
SUPERINTENDENT

UNITED STATES
DEPARTMENT OF THE INTERIOR
NATIONAL PARK SERVICE
DIVISION OF DESIGN AND CONSTRUCTION
PREPARED BY
EASTERN
OFFICE

LAYOUT: GRADING
TITLE OF DRAWING
MAINTENANCE AREA
LOCATION WITHIN AREA
HOPWELL VILLAGE NATIONAL HISTORIC SITE
NAME OF AREA

3026 1 of 2

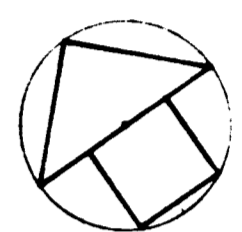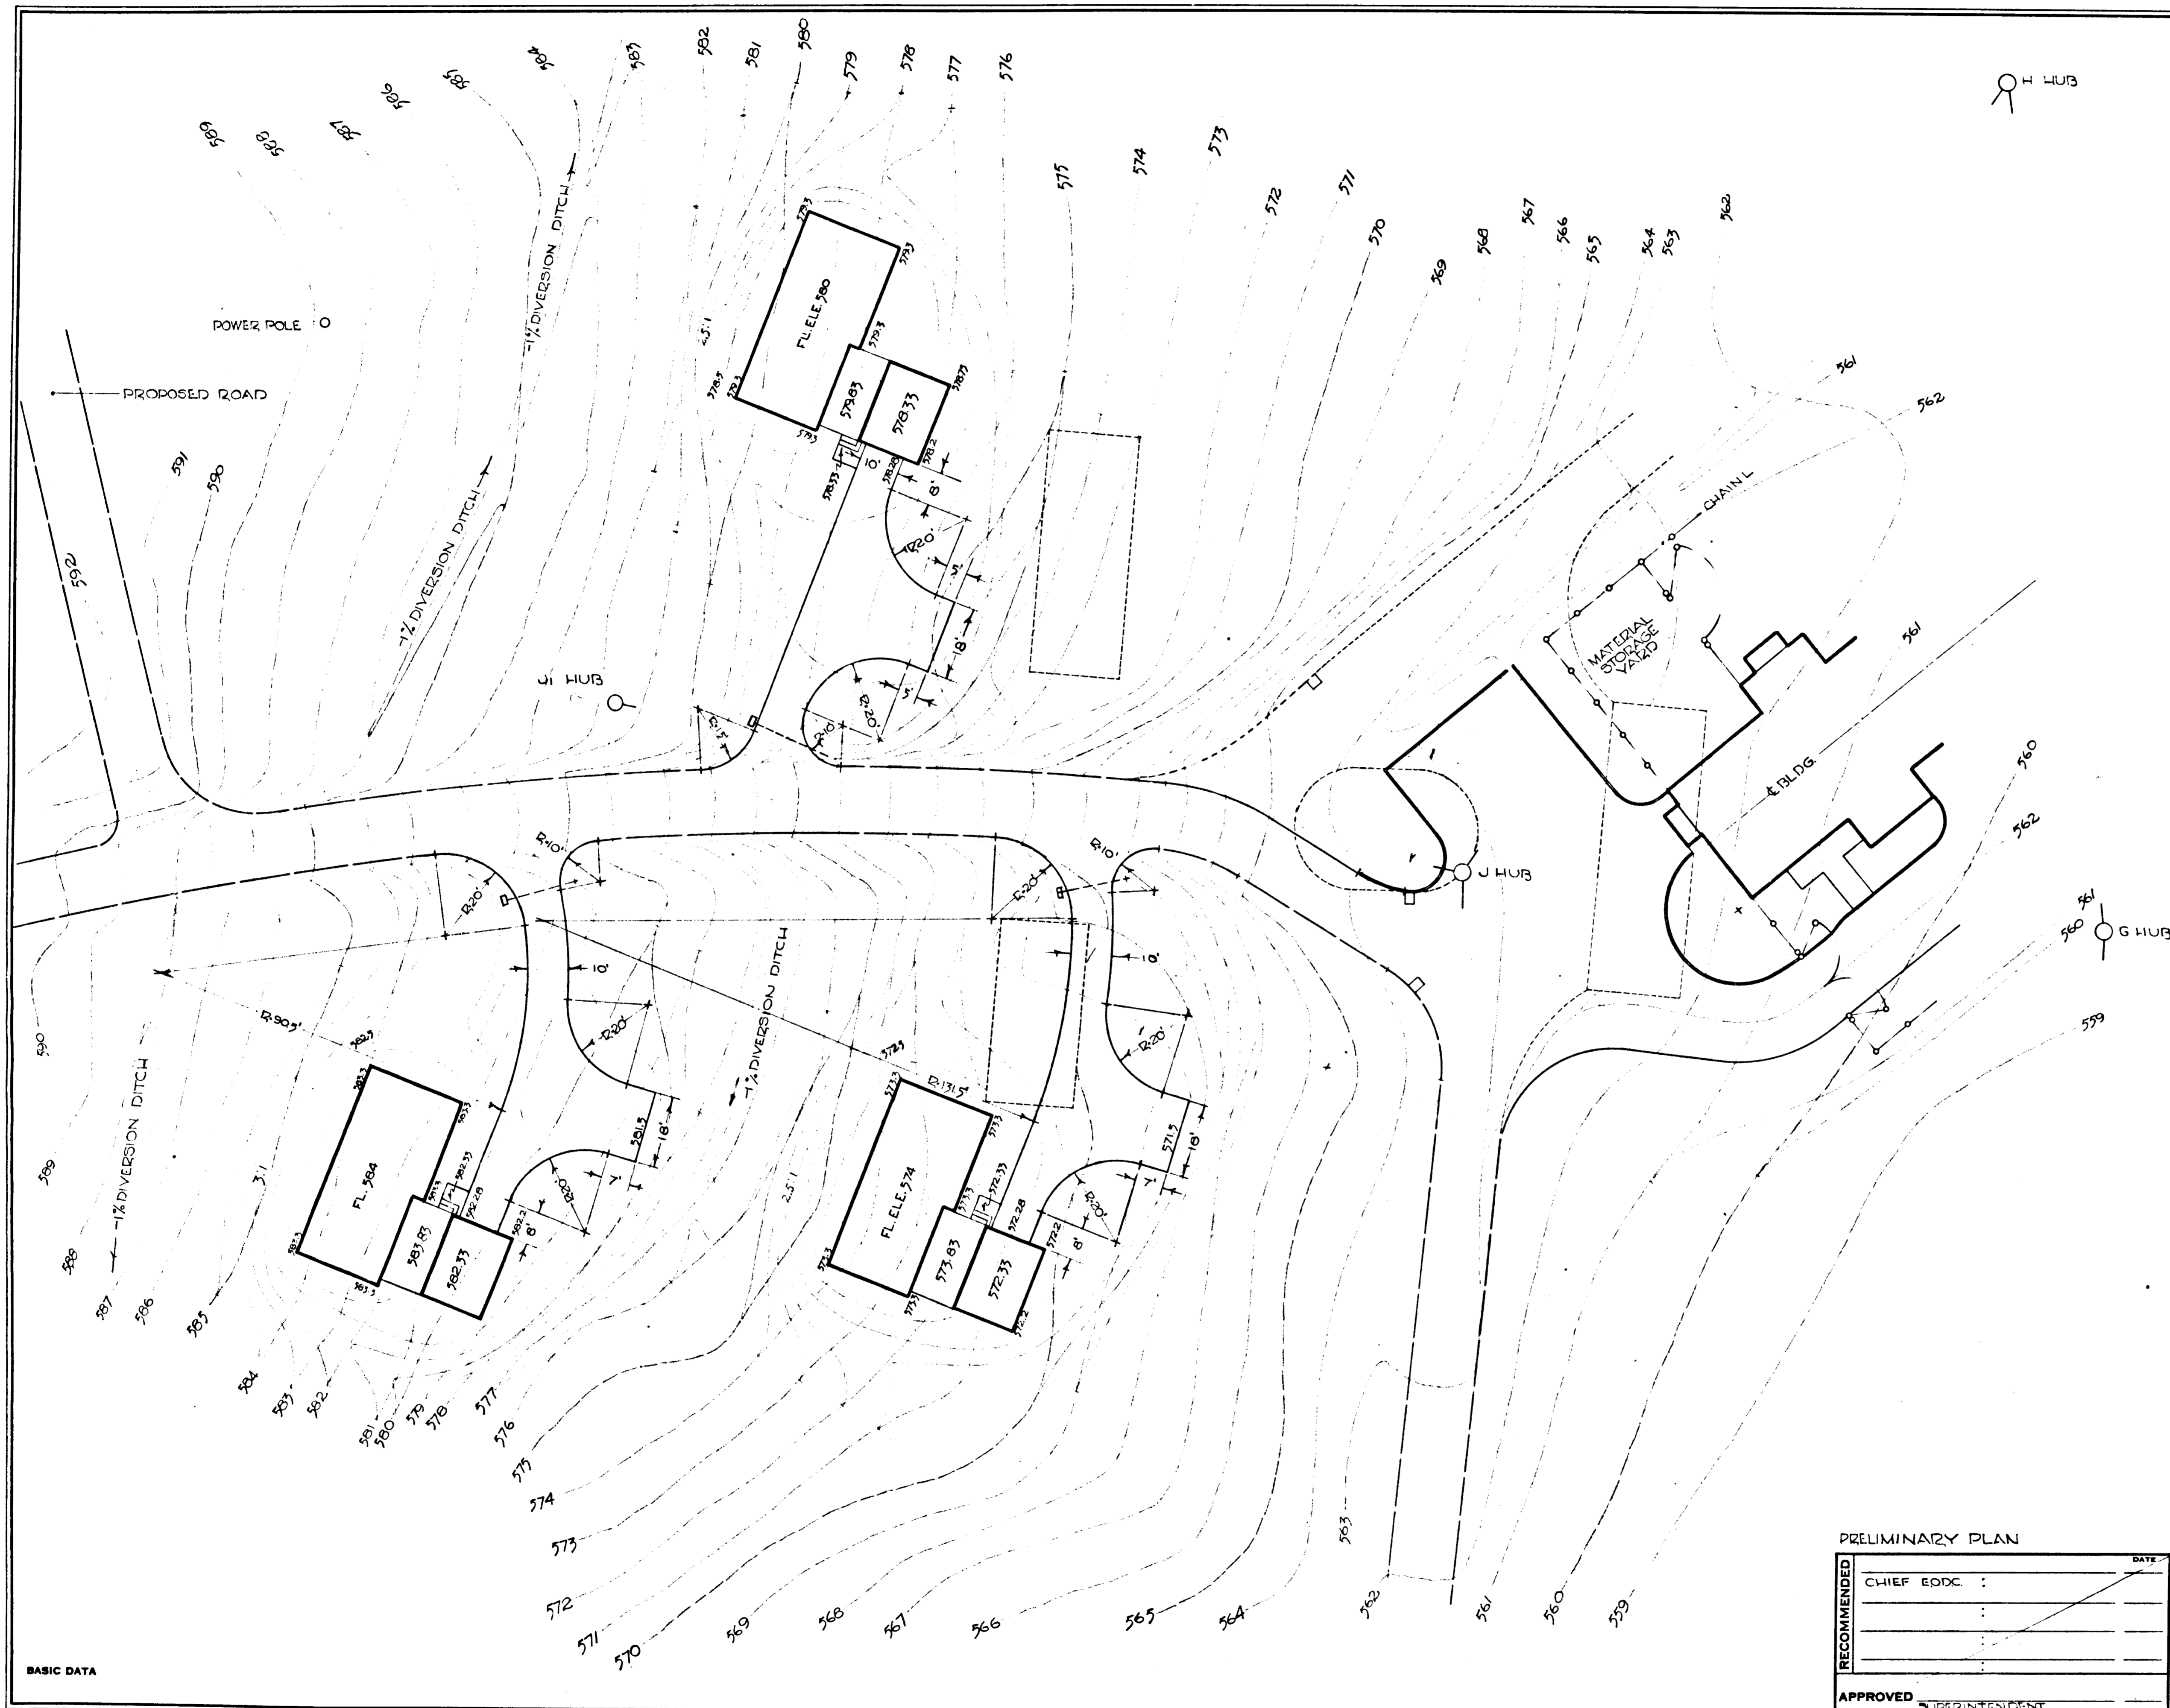

ORIENTATION
REVIEWED

OPERATIONS
REGION

WASHINGTON

INTERP.
REGION

WASHINGTON

COOP. ACTV.
REGION

WASHINGTON

DES. & CONST.
STERN

A.
WASHINGTON

A.
WASHINGTON

OTHER

PREPARED
BY: Z. WITTEBEN

DESIGNED
BY: T. W. TIGAN

DRAWN
BY: W. L. WILSON

CHECKED

REVISOR
DATE INITIAL

REGION
FIVE

PCP

SHEET 2 OF 2

DRAWING NO.
NHS-HV
3026

DATE 9/13/57

PRELIMINARY PLAN

RECOMMENDED	CHIEF EDDC	DATE
APPROVED	SUPERINTENDENT	

SCALE 1" = 20'-0"

CONTOUR INTERVAL EQUALS ONE FOOT

UNITED STATES
DEPARTMENT OF THE INTERIOR
NATIONAL PARK SERVICE
DIVISION OF DESIGN AND CONSTRUCTION
EASTERN
OFFICE

LAYOUT-GRADING
TITLE OF DRAWING
RESIDENCE AREA
LOCATION WITHIN AREA
HOPEWELL VILLAGE NATIONAL HISTORIC SITE
PLANS OF AREA

REGION
FIVE

PCP

SHEET 2 OF 2

DRAWING NO.
NHS-HV
3026

DATE 9/13/57

BASIC DATA

TITLE LINE

FROM LINE