


DESIGNED BY DENNISTON	PLANS AND DESIGN	RESEARCH AND EDUCATION	PLANNING AND STATE COOPERATION	REGIONAL DIRECTOR
	DATE	INITIATION		
APPROVED BY Thomas J. Cella	ENGINEERING	RESEARCH AND EDUCATION	PLANNING AND STATE COOPERATION	REGIONAL DIRECTOR
	DATE	INITIATION		

Approved 30 Dec 46

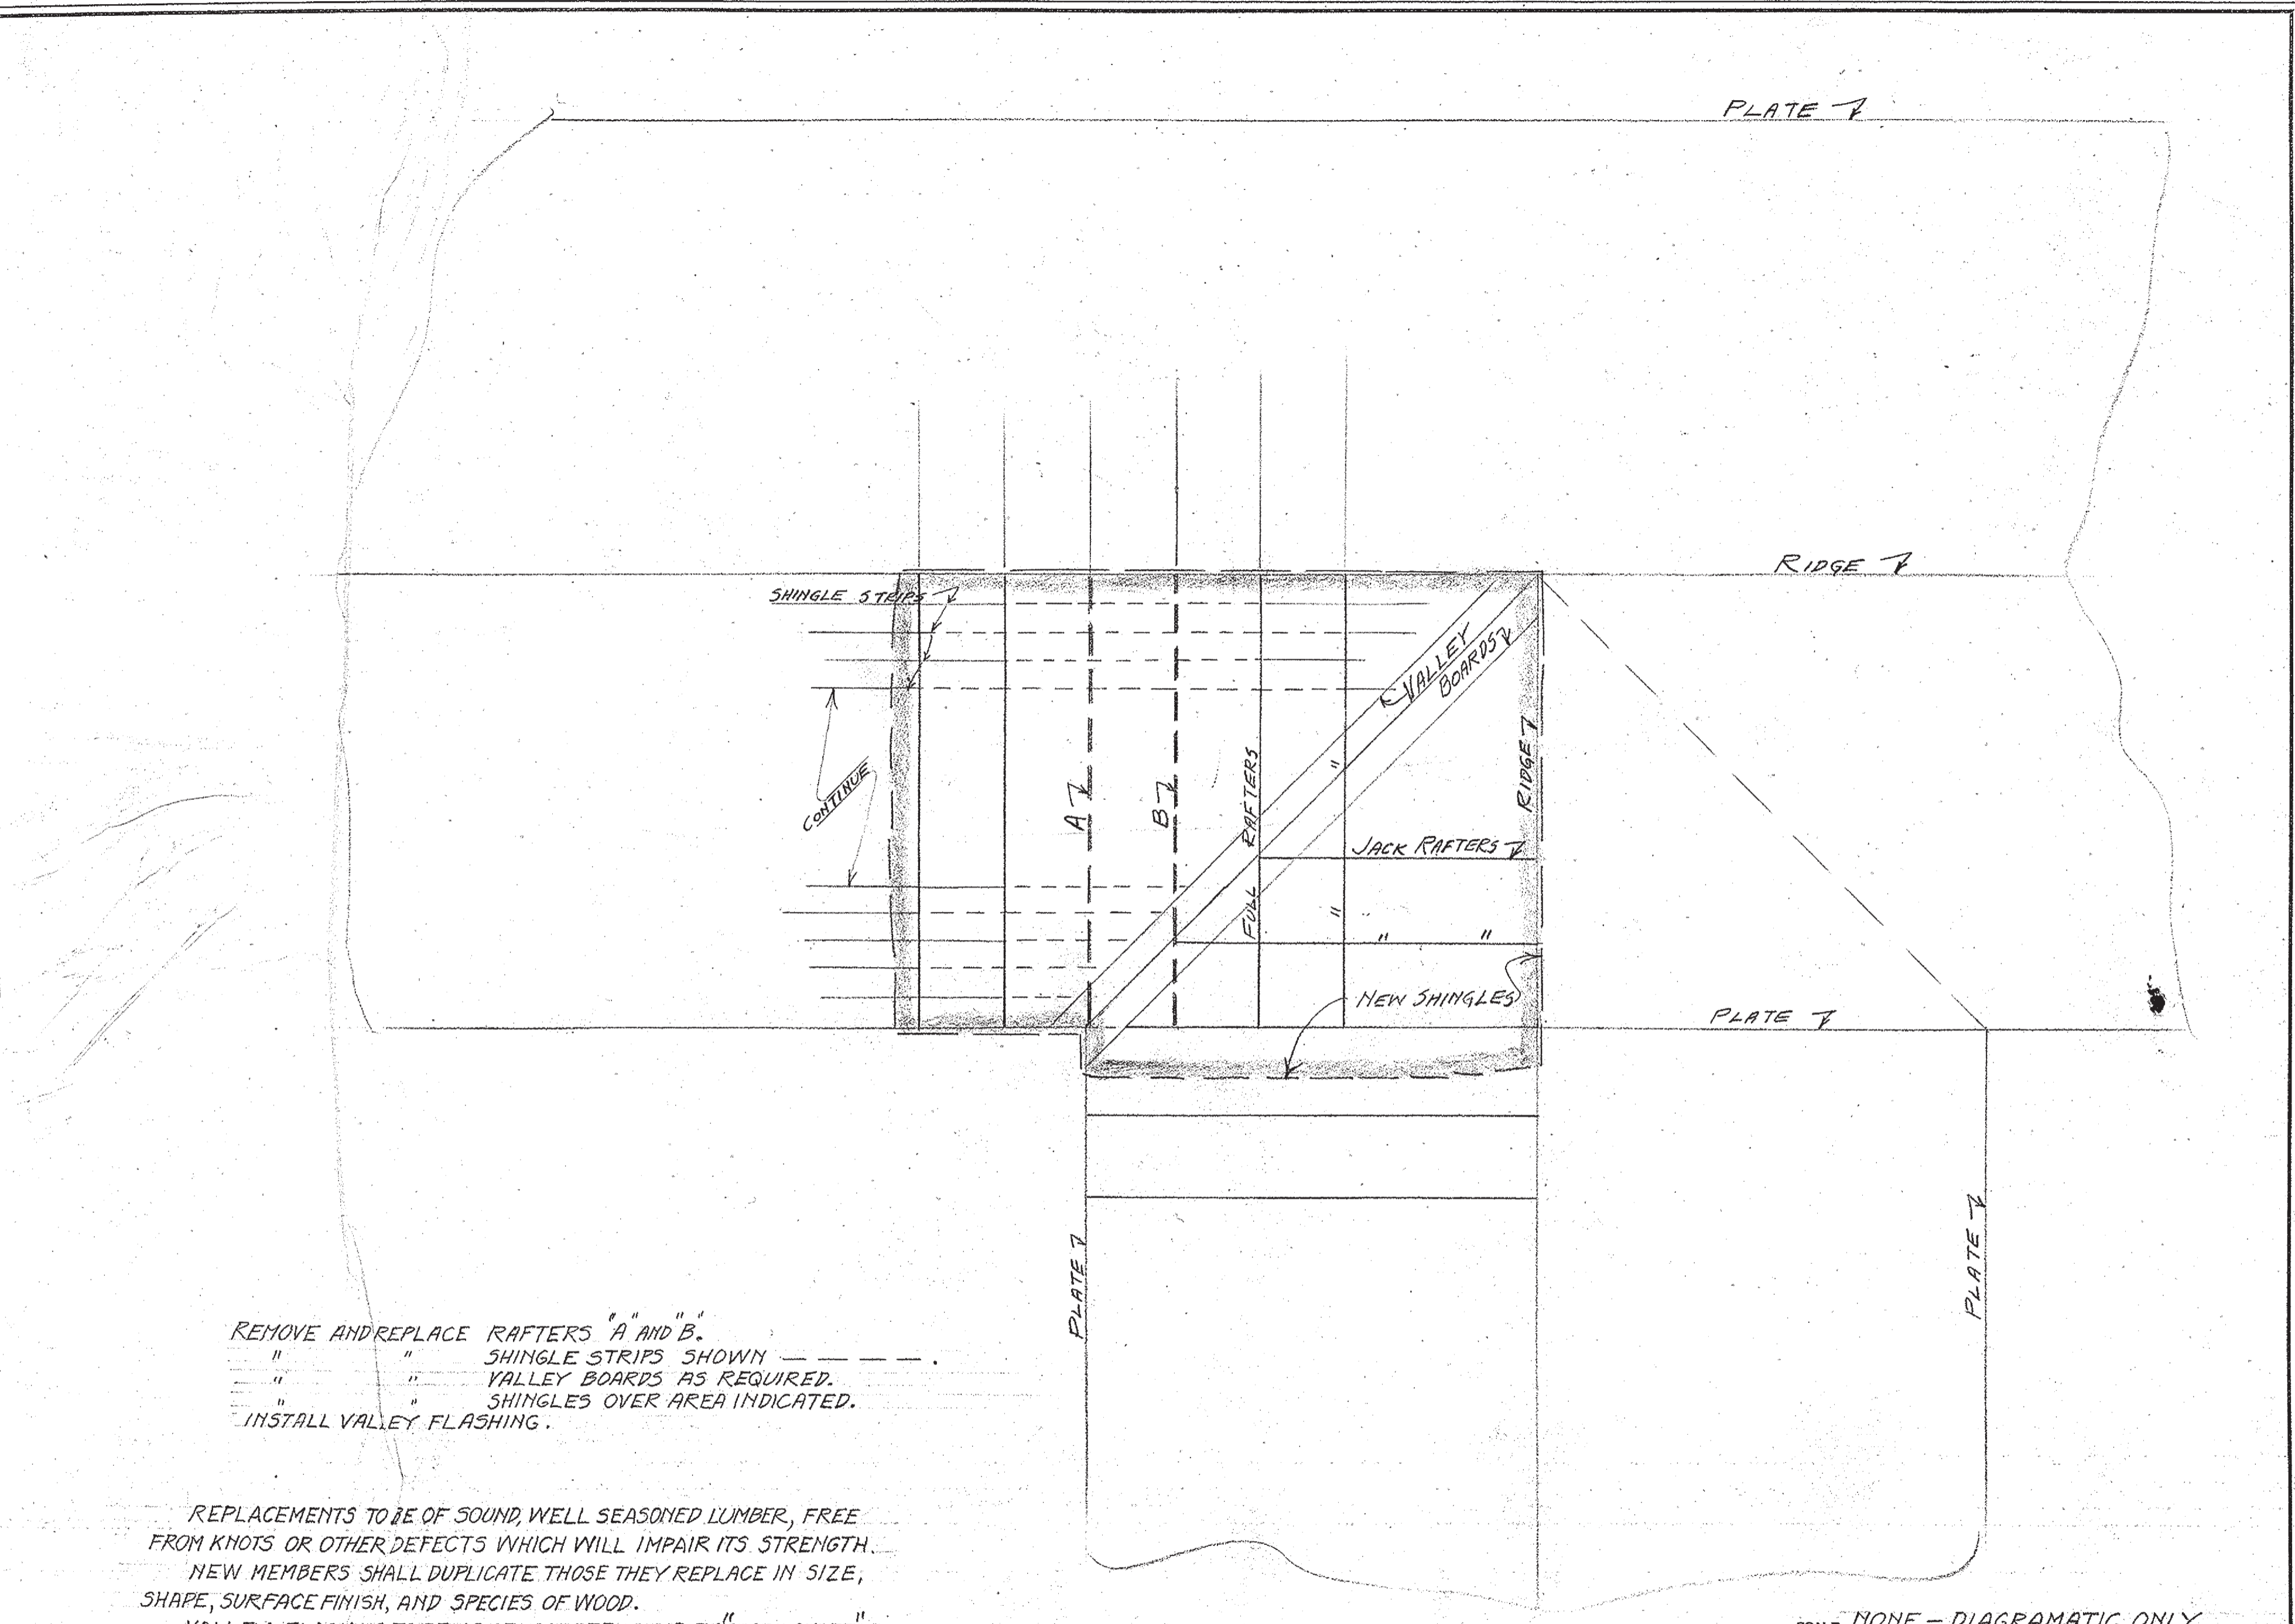

REMOVE AND REPLACE RAFTERS "A" AND "B".
 " " " SHINGLE STRIPS SHOWN
 " " " VALLEY BOARDS AS REQUIRED.
 " " " SHINGLES OVER AREA INDICATED.
 " " " INSTALL VALLEY FLASHING.

REPLACEMENTS TO BE OF SOUND, WELL SEASONED LUMBER, FREE FROM KNOTS OR OTHER DEFECTS WHICH WILL IMPAIR ITS STRENGTH.
 NEW MEMBERS SHALL DUPLICATE THOSE THEY REPLACE IN SIZE, SHAPE, SURFACE FINISH, AND SPECIES OF WOOD.
 VALLEY FLASHING TO BE 16 OZ. COPPER, LAID BY "SHORT SHEET" METHOD
 SHINGLES - WOOD.

BASIC DATA

SCALE NONE - DIAGRAMATIC ONLY

RECOMMENDED *James W. ...* DATE 1-15-47
 SUPERINTENDENT
 RECOMMENDED **FRANCIS S. RONALDS** DATE 1-16-47
 COORR. SUPT. (BY MEMO. 1-16-47)
 CONCURRED *...* DATE 1-20-47
 REG. ENGINEER
 APPROVED *Thomas J. Cella* DATE 1-20-47
 REG. DIRECTOR

UNITED STATES
 DEPARTMENT OF THE INTERIOR
 NATIONAL PARK SERVICE
 BRANCH OF ENGINEERING
 REGION 1
REPAIRS TO ROOF
 NAME OF JOB
 CHARCOAL HOUSE
 LOCATION
 HOPEWELL VILLAGE NATIONAL HISTORIC SITE
 NAME OF PARK OR MONUMENT

REGION
1
 SHEET OF
 DRAWING NO.
NHS-HV
5300
 DATE
DEC. 30, 1946.

NHS-HV-5300