

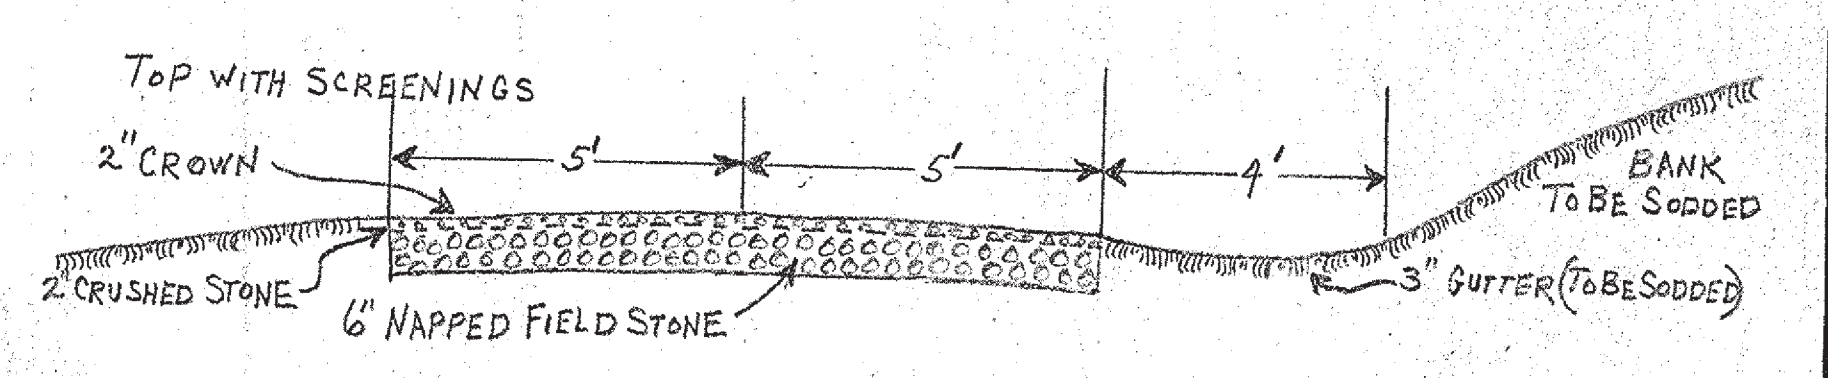


PLANS AND DESIGN  
 ENGINEERING  
 DATE  
 4/10/41  
 J. S. Cross  
 CHIEF OF ENGINEERING  
 RESEARCH AND EXHIBITION  
 DIVISION  
 NATIONAL HISTORIC SITE  
 HOPEWELL VILLAGE

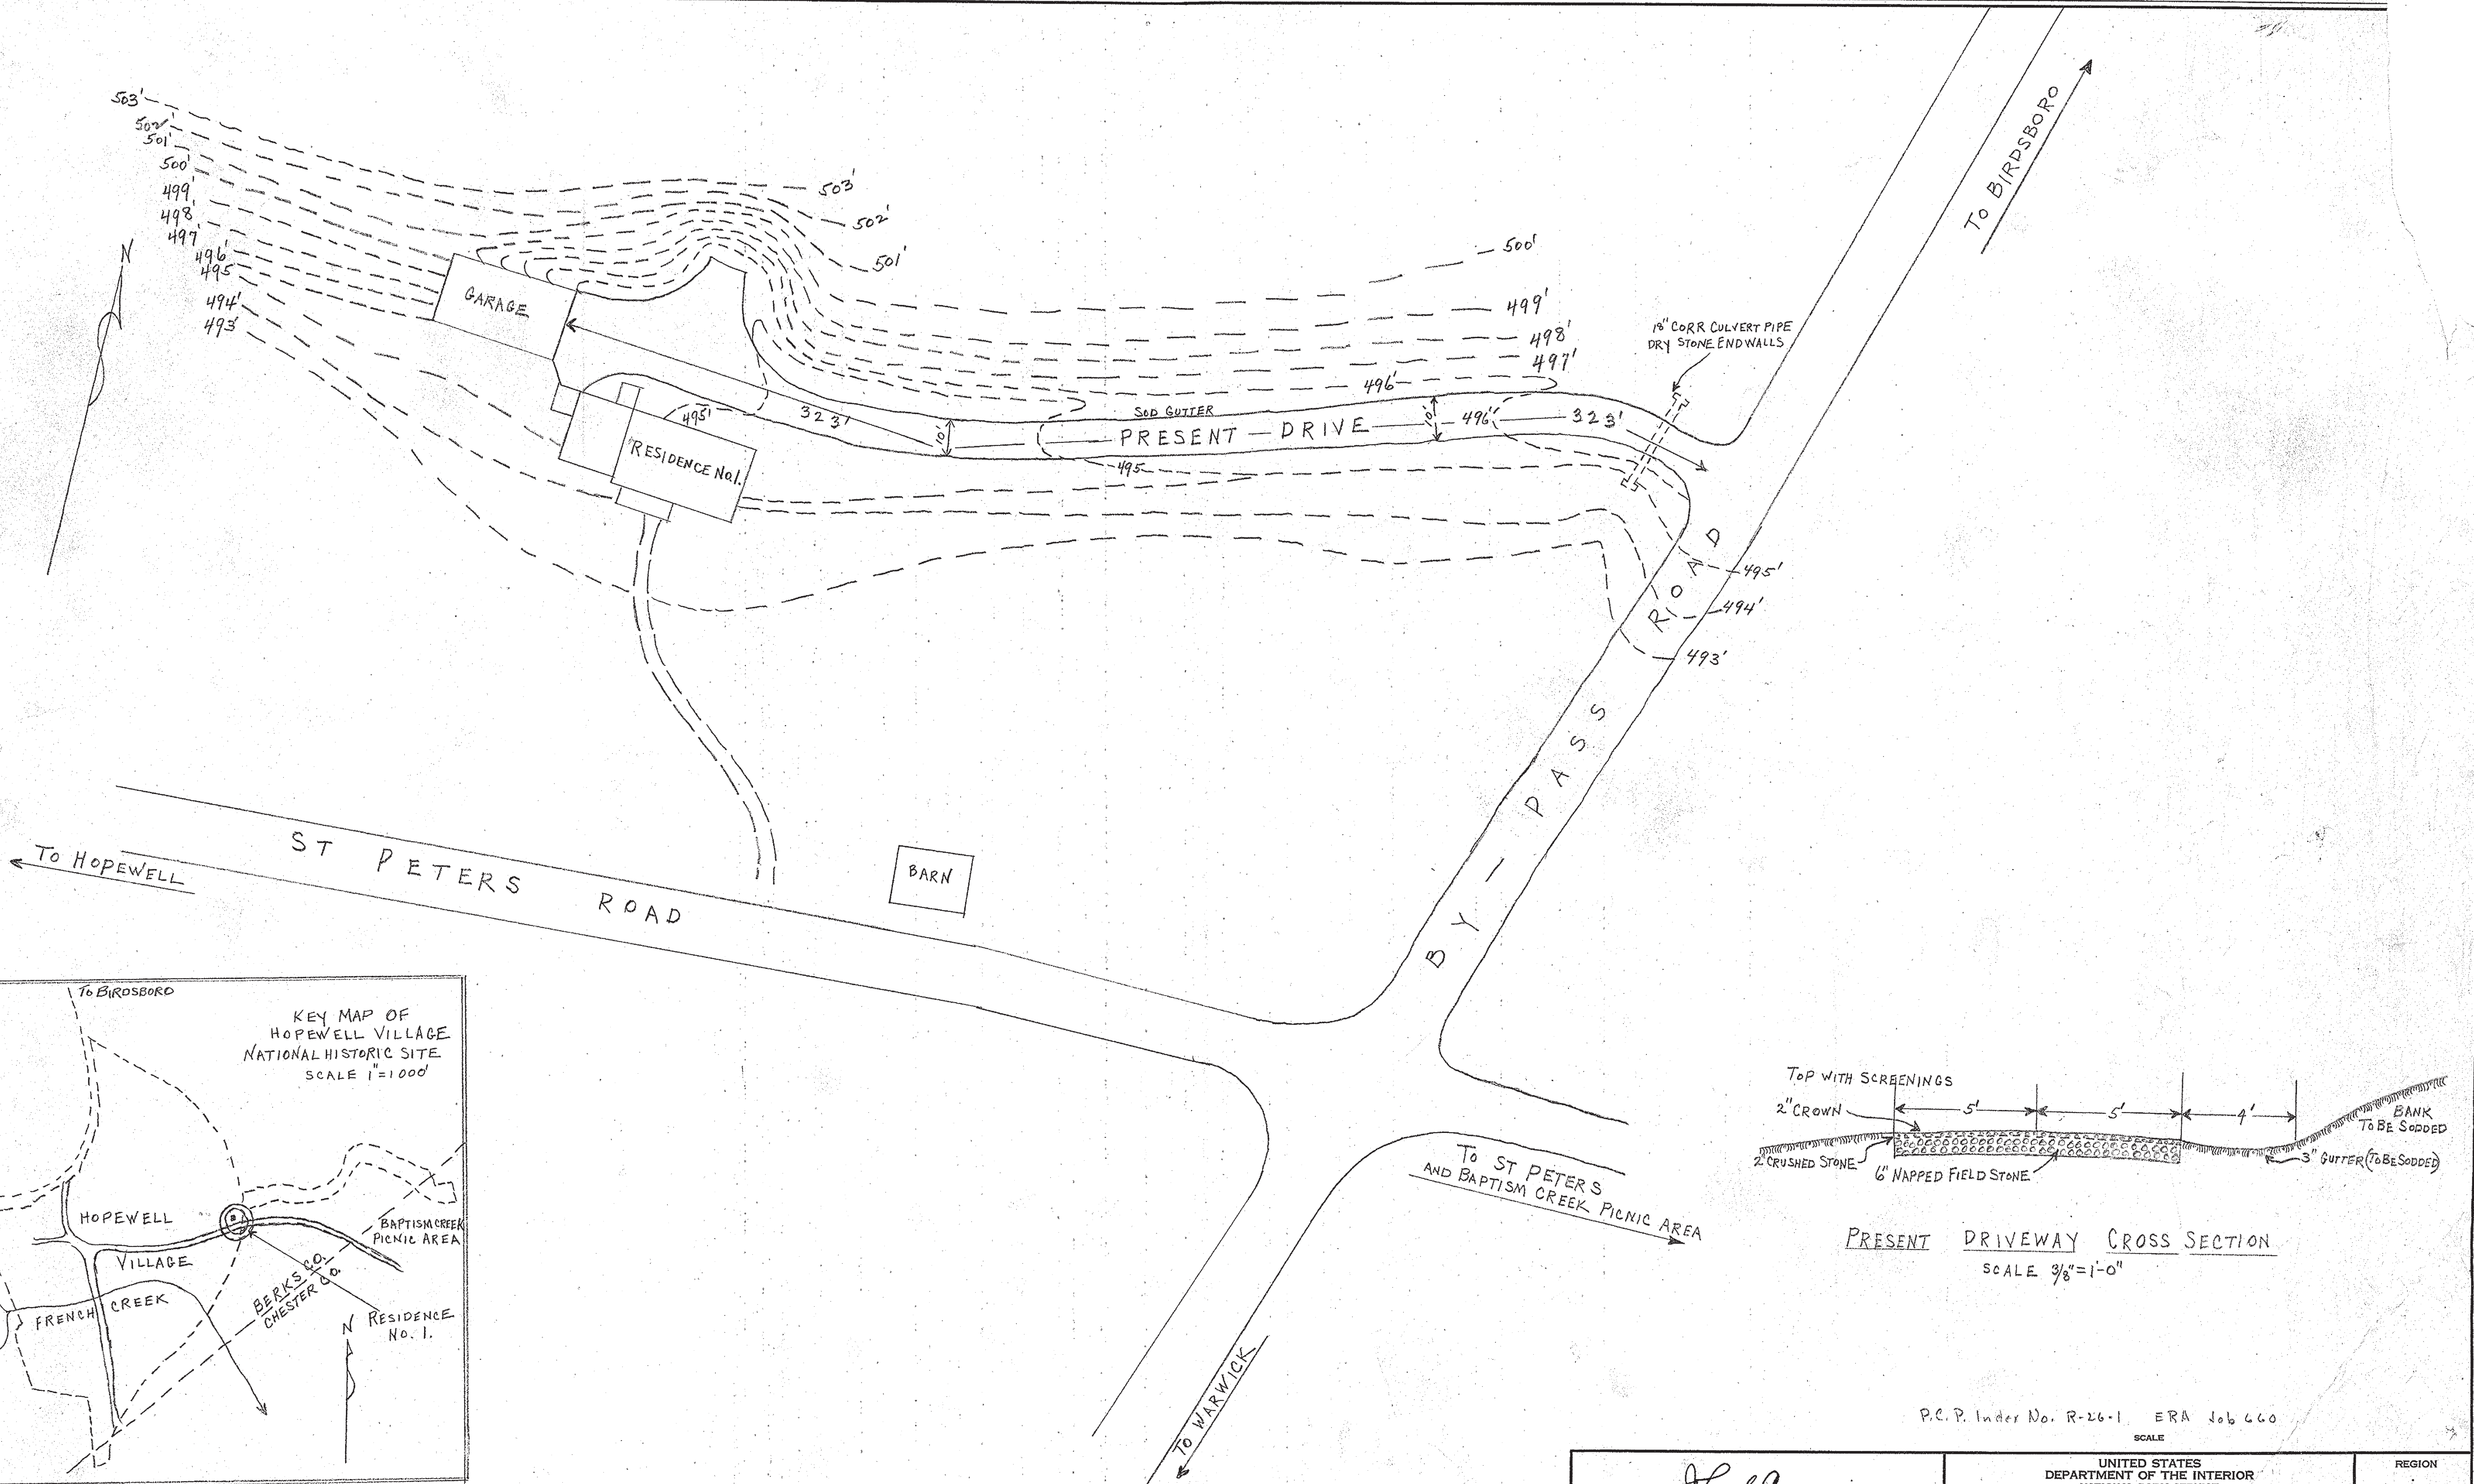

PRESENT DRIVEWAY CROSS SECTION  
 SCALE 3/8" = 1'-0"

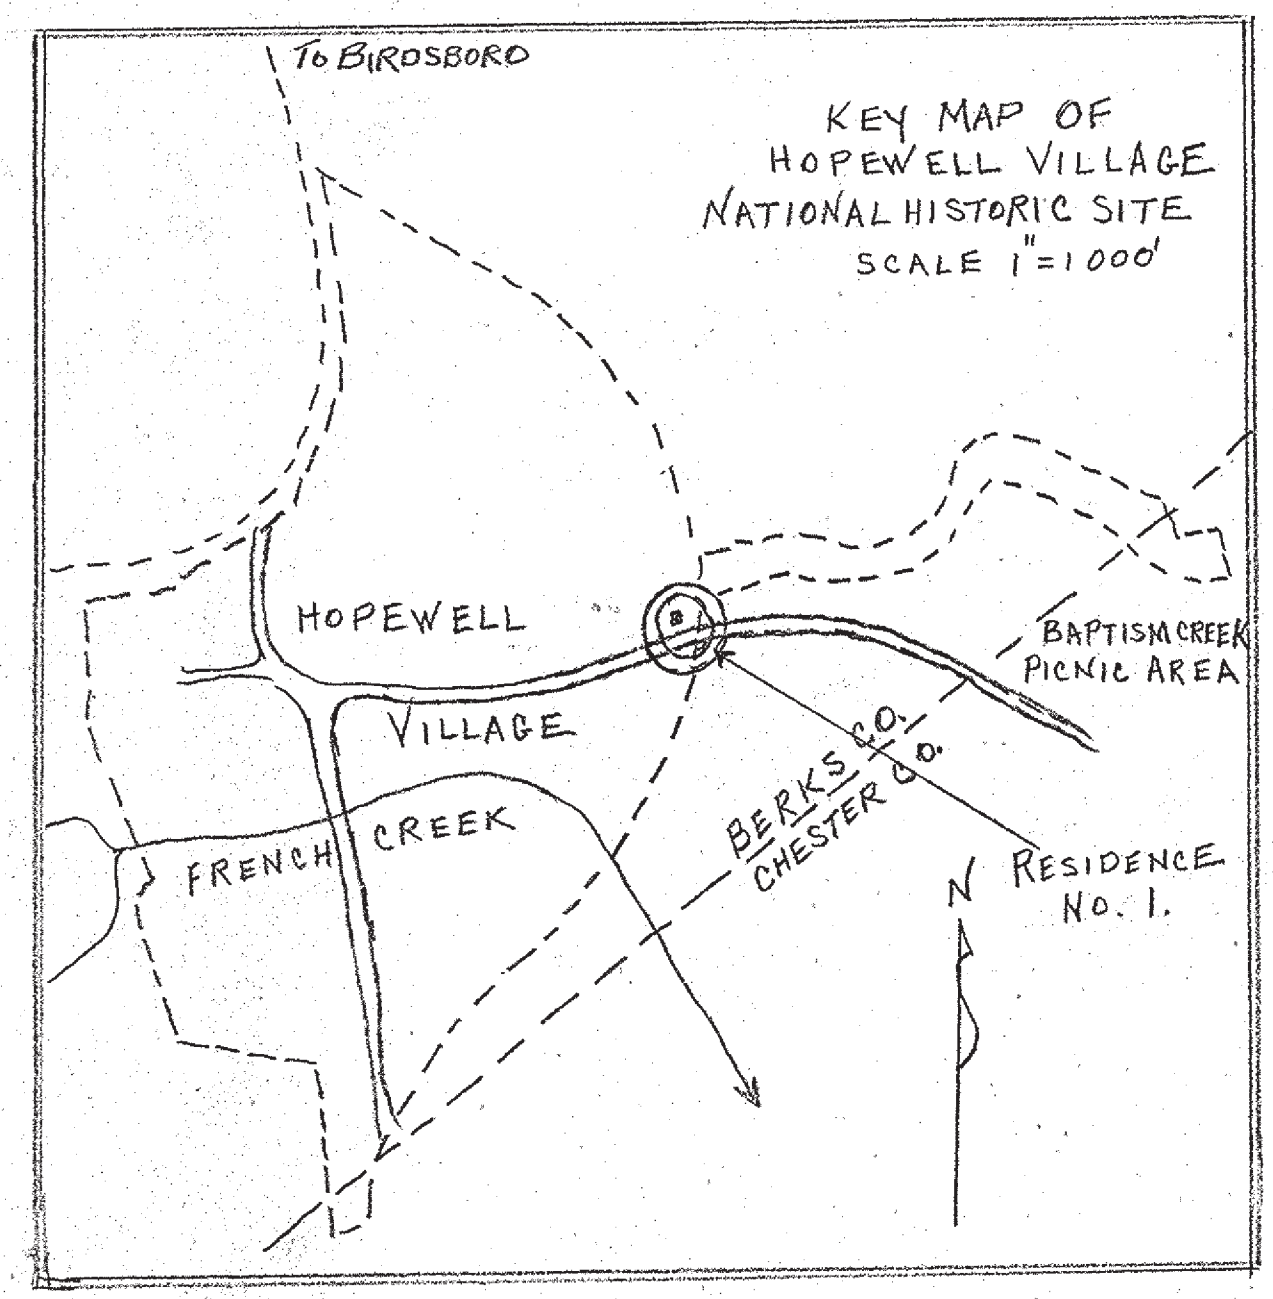

P.C.P. Under No. R-26-1. ERA Job 660

RECOMMENDED <i>J. S. Cross</i> CHIEF OF ENGINEERING DATE 4/3/41	UNITED STATES DEPARTMENT OF THE INTERIOR NATIONAL PARK SERVICE	REGION ONE
CONCURRED <i>J. R. [Signature]</i> SUPERINTENDENT DATE 3/18/41	PREPARED BY FIELD OFFICE NAME OF JOB MINOR ROADS	SHEET OF DRAWING NO. NHS-HV
CONCURRED <i>[Signature]</i> SUPERINTENDENT DATE 6-6-41	HOPEWELL VILLAGE NATIONAL HISTORIC SITE FROM BY-PASS ROAD TO RESIDENCE No. 1	5360
APPROVED <i>[Signature]</i> DIRECTOR		

BASIC DATA