

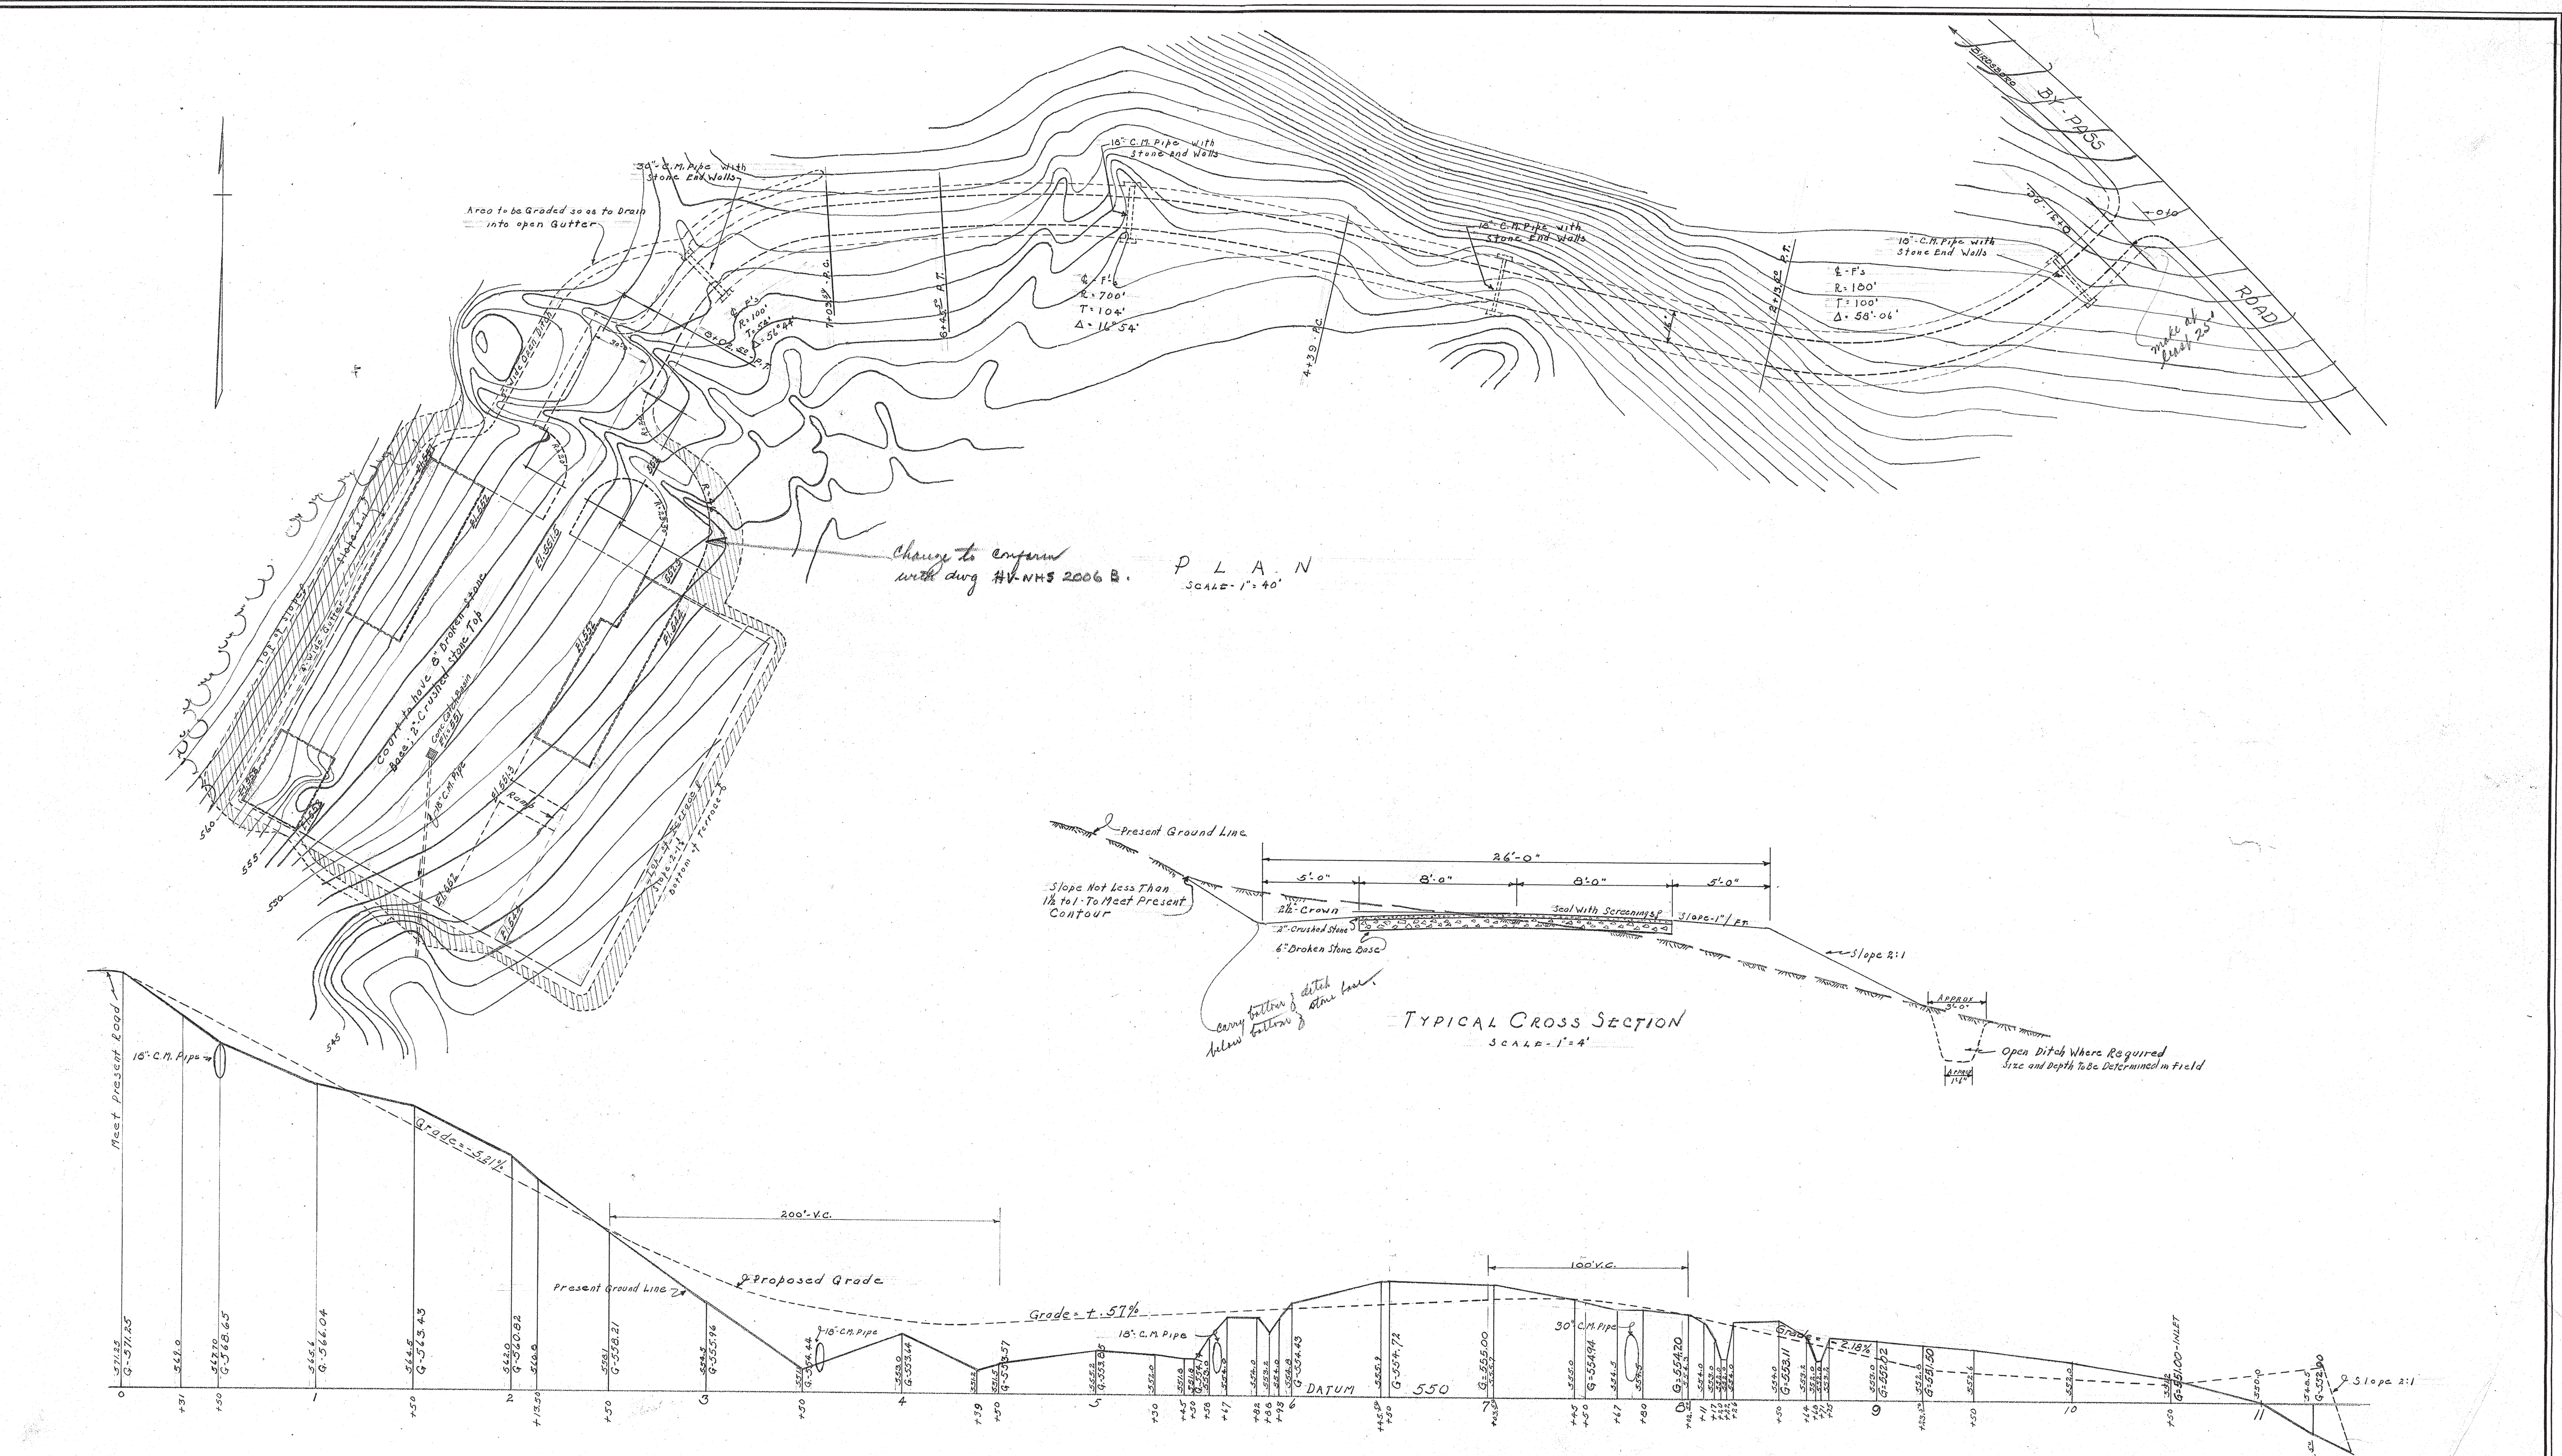


DESIGNED BY: *Samuel J. ...*  
 DATE: 5-2-41  
 REVIEWED: *...*  
 RESEARCH AND EDUCATION: *...*  
 SANITATION: *...*  
 FORESTRY: *...*  
 HISTORY: *...*  
 CIVIL ENGINEERING: *...*  
 PLANS AND DESIGN: *...*  
 CHECKED BY: *...*  
 DATE: 5-2-41  
 CLEARED BY: *...*  
 DATE: 7-27-41  
 REGIONAL DIRECTOR: *...*

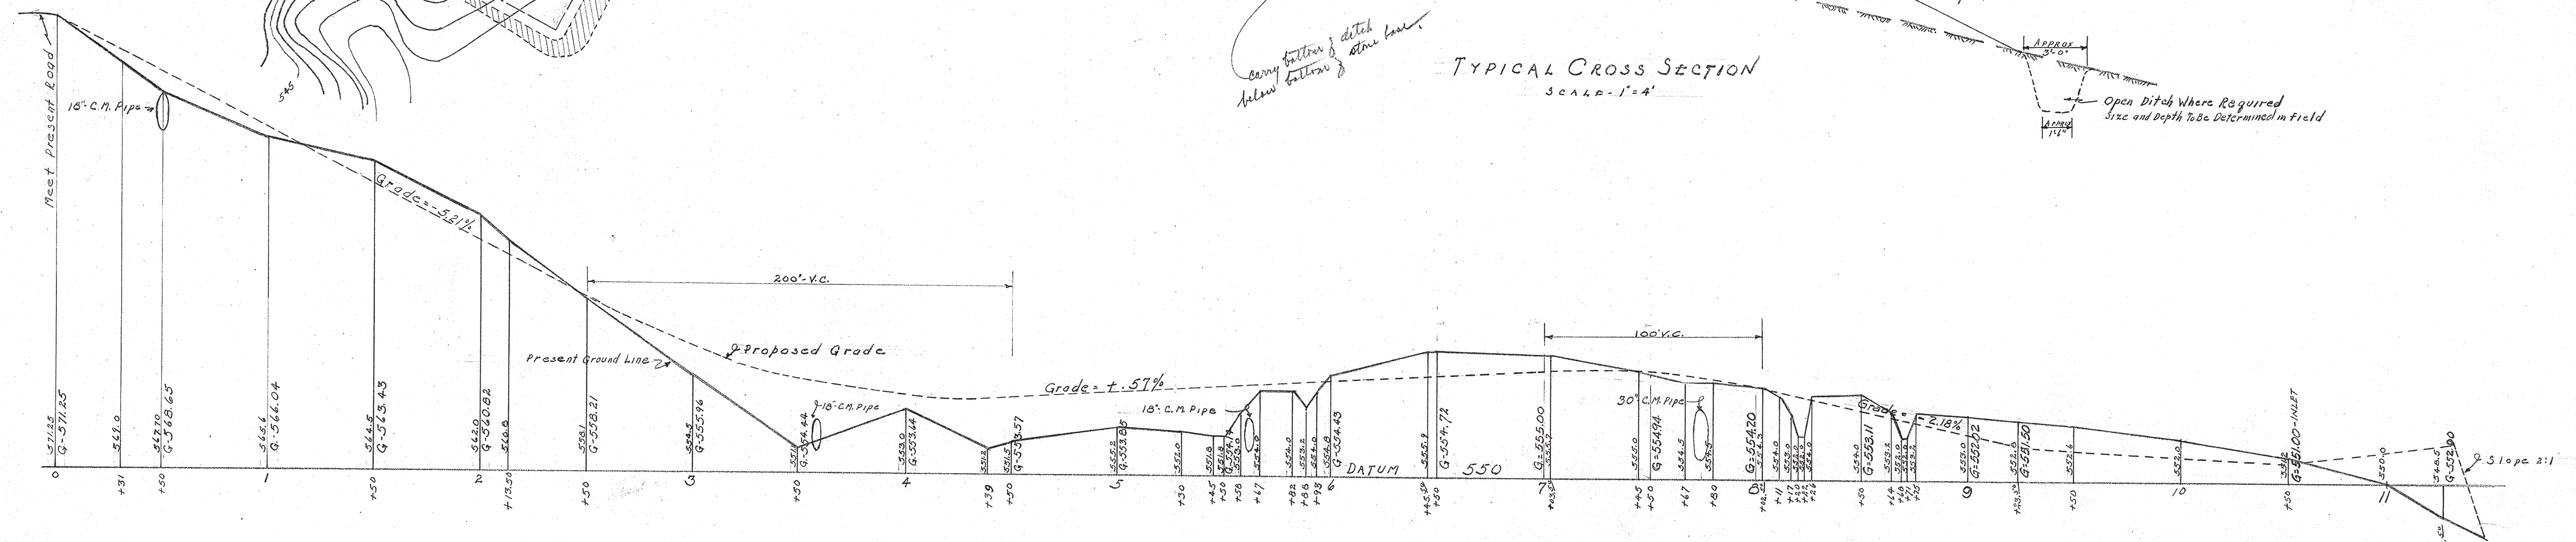

Change to conform with dwg HV-NHS 2006 B. P L A N SCALE - 1" = 40'

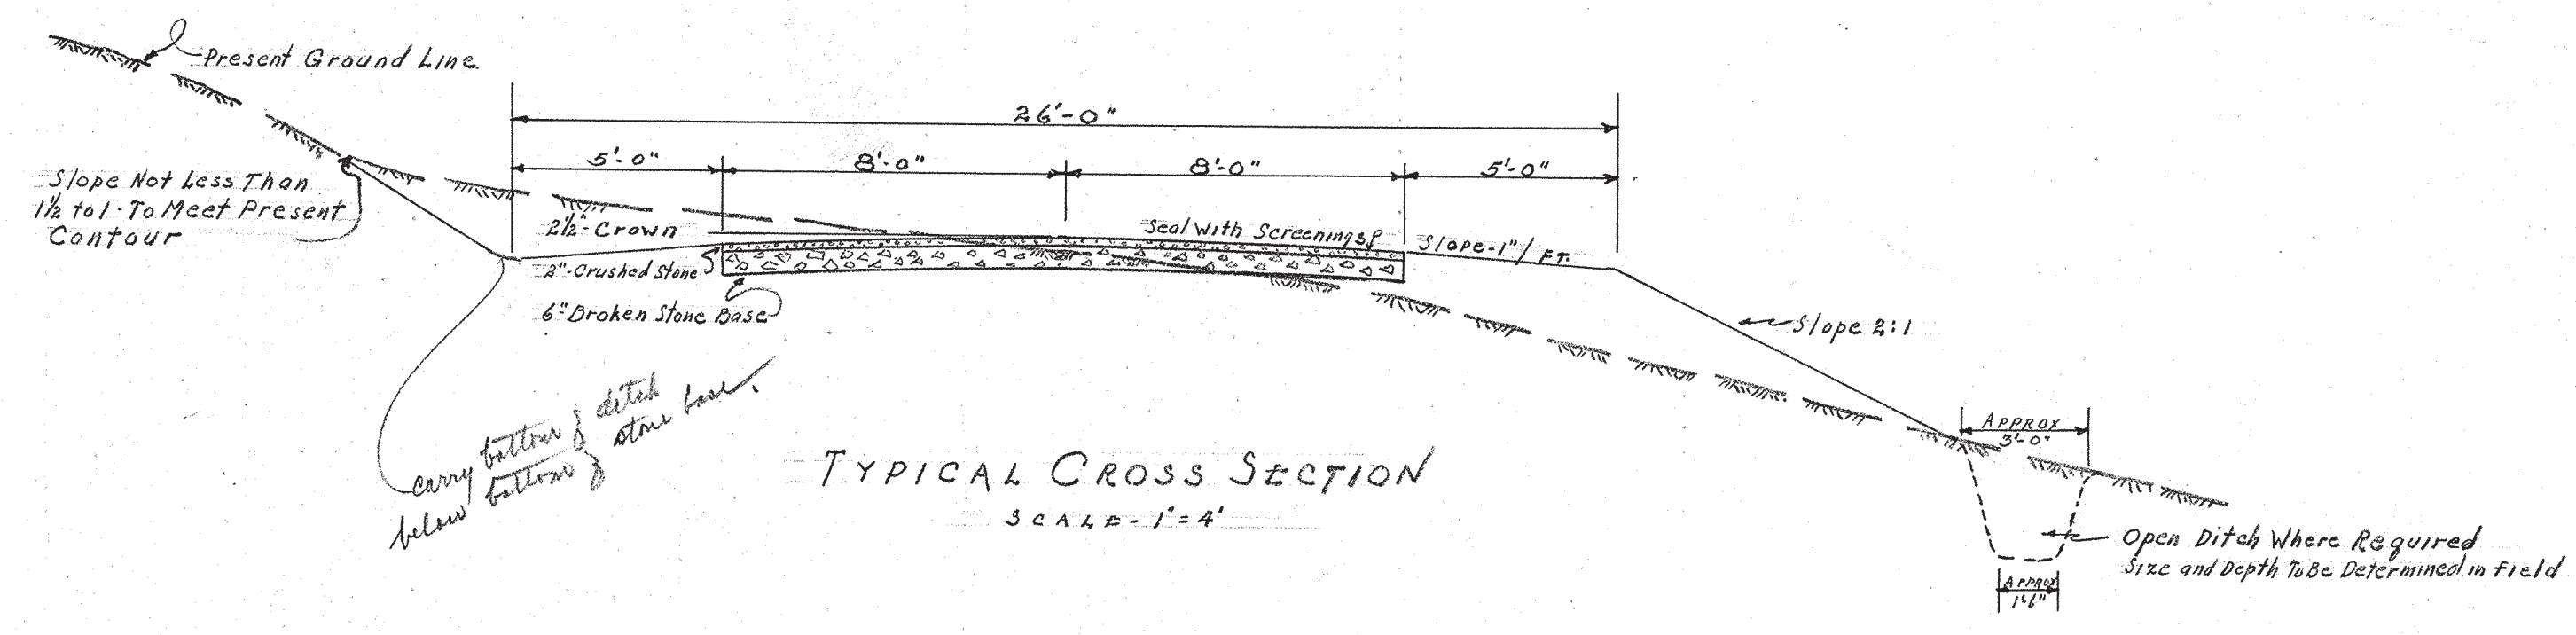

BASIC DATA P.C.P. Index No. R-30  
ccc Job 235

RECOMMENDED: *John S. Cross* DATE: 6/25/41  
 ACTG. CHIEF OF ENGINEERING  
 CONCURRED: *Francis J. ...* DATE: 5/24/41  
 COORDINATING SURV.  
 APPROVED: *G. E. ...* DATE: 7-30-41  
 CITY DIRECTOR

UNITED STATES DEPARTMENT OF THE INTERIOR  
 NATIONAL PARK SERVICE  
 BRANCH OF PLANS AND DESIGN  
 PREPARED BY: FRENCH CREEK - PA. NP-4  
 UTILITY GROUP SERVICE ROAD  
 NAME OF JOB: HOPEWELL VILLAGE  
 LOCATION: HOPEWELL HISTORIC SITE  
 NAME OF PARK OR MONUMENT

REGION 1  
 SHEET 1 OF 1  
 DRAWING NO. HV-NHS  
 5361