


U.S. DEPARTMENT OF THE INTERIOR NATIONAL PARK SERVICE
**LANDS ACQUIRED FOR FRENCH CREEK RECREATIONAL
 DEMONSTRATION PROJECT AREA AND ADDED TO
 HOPEWELL VILLAGE NATIONAL HISTORIC SITE**
 BERKS & CHESTER COUNTIES
 PENNSYLVANIA

BY ACT OF JUNE 6, 1942, SEC. 2 (PUBLIC LAW 594, 77TH CONG., 2D SESS.)

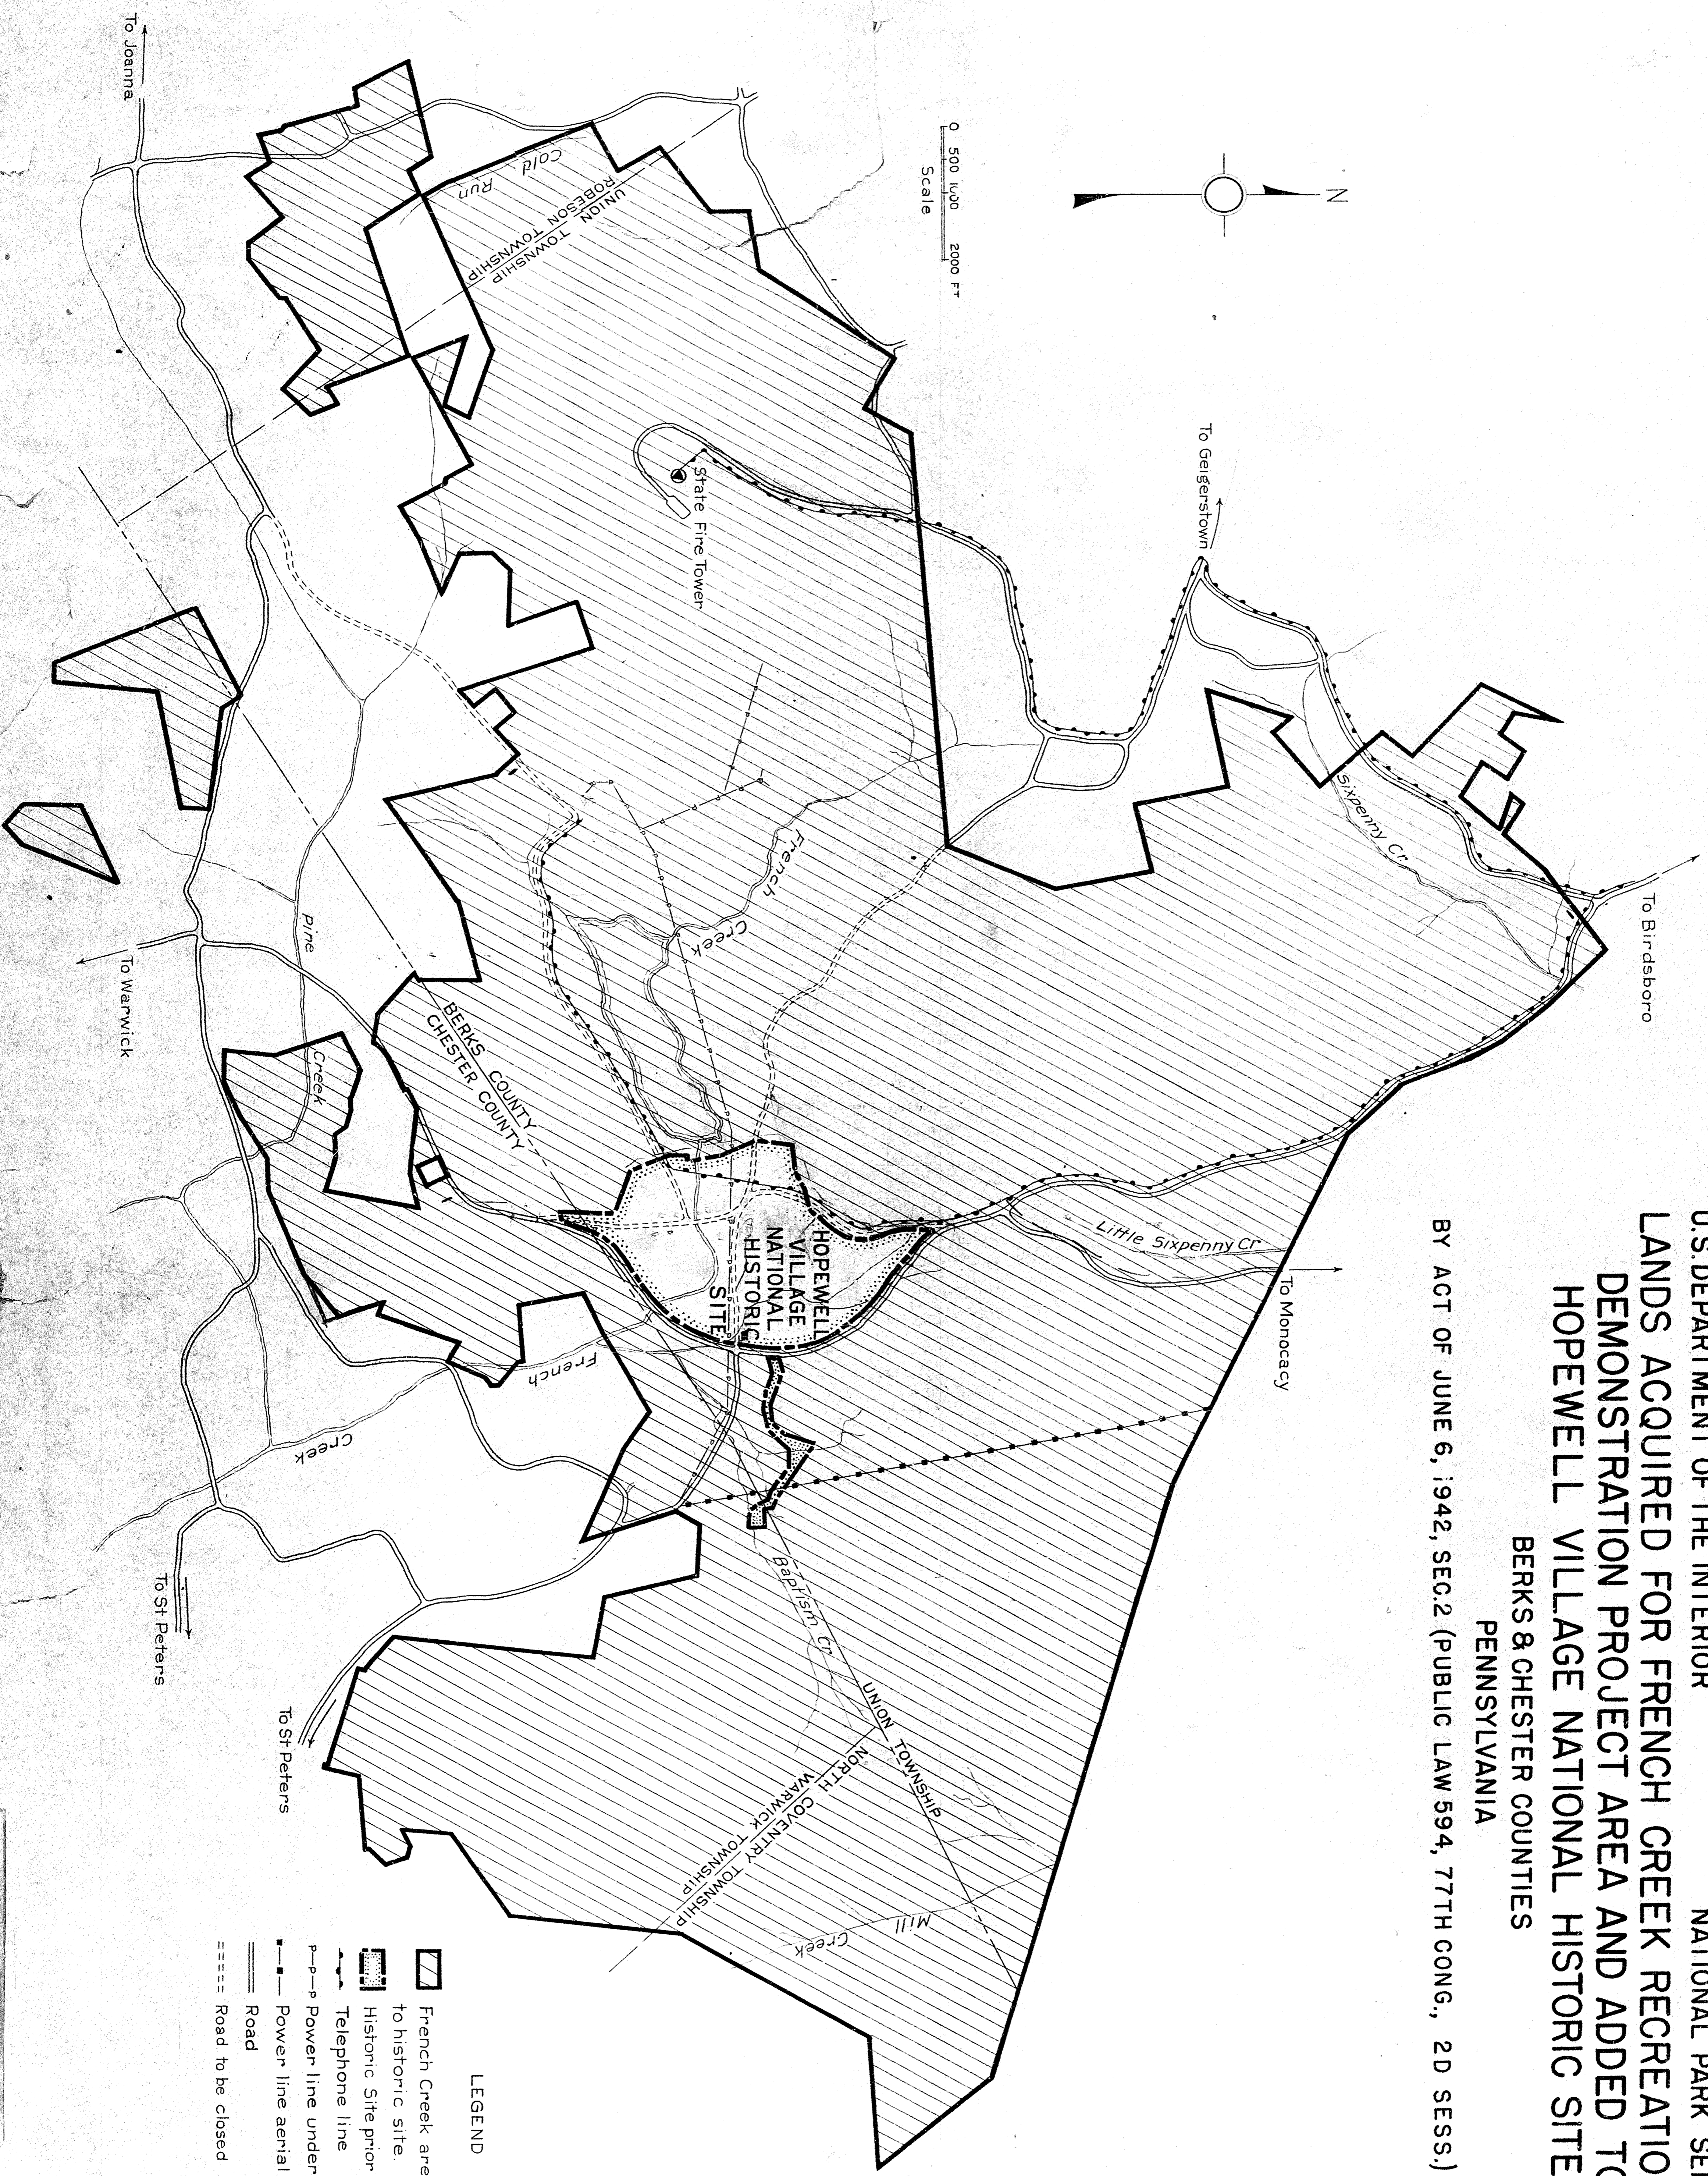

- LEGEND**
- French Creek area added to historic site.
 - Historic Site prior to addition
 - Telephone line
 - Power line underground
 - Power line aerial
 - Road
 - Road to be closed

HALF-SIZE REPRODUCTION